


KEY PLAN

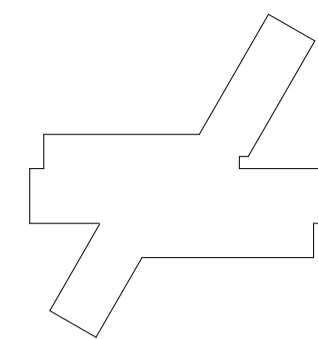






















CDM


THE FOLLOWING INFORMATION IS TO BE REVIEWED IN CONJUNCTION WITH THE GDA RESIDUAL RISK REGISTER FOR THE PROJECT AND THE NORMAL HAZARDS AND RISKS ASSOCIATED WITH THE WORK TO BE CARRIED OUT IN LINE WITH THE PROPOSALS

THE CONTRACTOR SHALL ENSURE THAT PRIOR TO COMMENCEMENT OF WORKS, ALL WORK SHALL HAVE IN PLACE A FULL METHOD STATEMENT & RISK ASSESSMENT. THE CONTRACTOR SHALL ALSO ENSURE THAT ALL OPERATIVES ARE CORRECTLY INDUCTED ARE COMPETENT TO UNDERTAKE THE WORK. ALL TEMPORARY WORKS REQUIRED TO UNDERTAKE THE WORKS SHALL BE DESIGNED BY THE CONTRACTOR. ANY SPECIAL CONSTRUCTION SEQUENCES ARE IDENTIFIED ON THE DRAWING WHERE REQUIRED.

CONSTRUCTION	ITEM
MAINTENANCE	ITEM
DECOMMISSIONING/DEMOLITION	ITEM

Department Legend

  Art	 Music
 Main Hall	 PE
 Changing	 Plant
 Circulation	 Reception
 Design Technology	 Science
 Drama	 Science Prep
 General Teaching	 SEN
 ICT	 Sixth Form
 ICT Server	 Staff Admin
 Kitchen	 Storage - Teaching
 Learning Resources	 Storage - Non-Teaching
	 Toilets

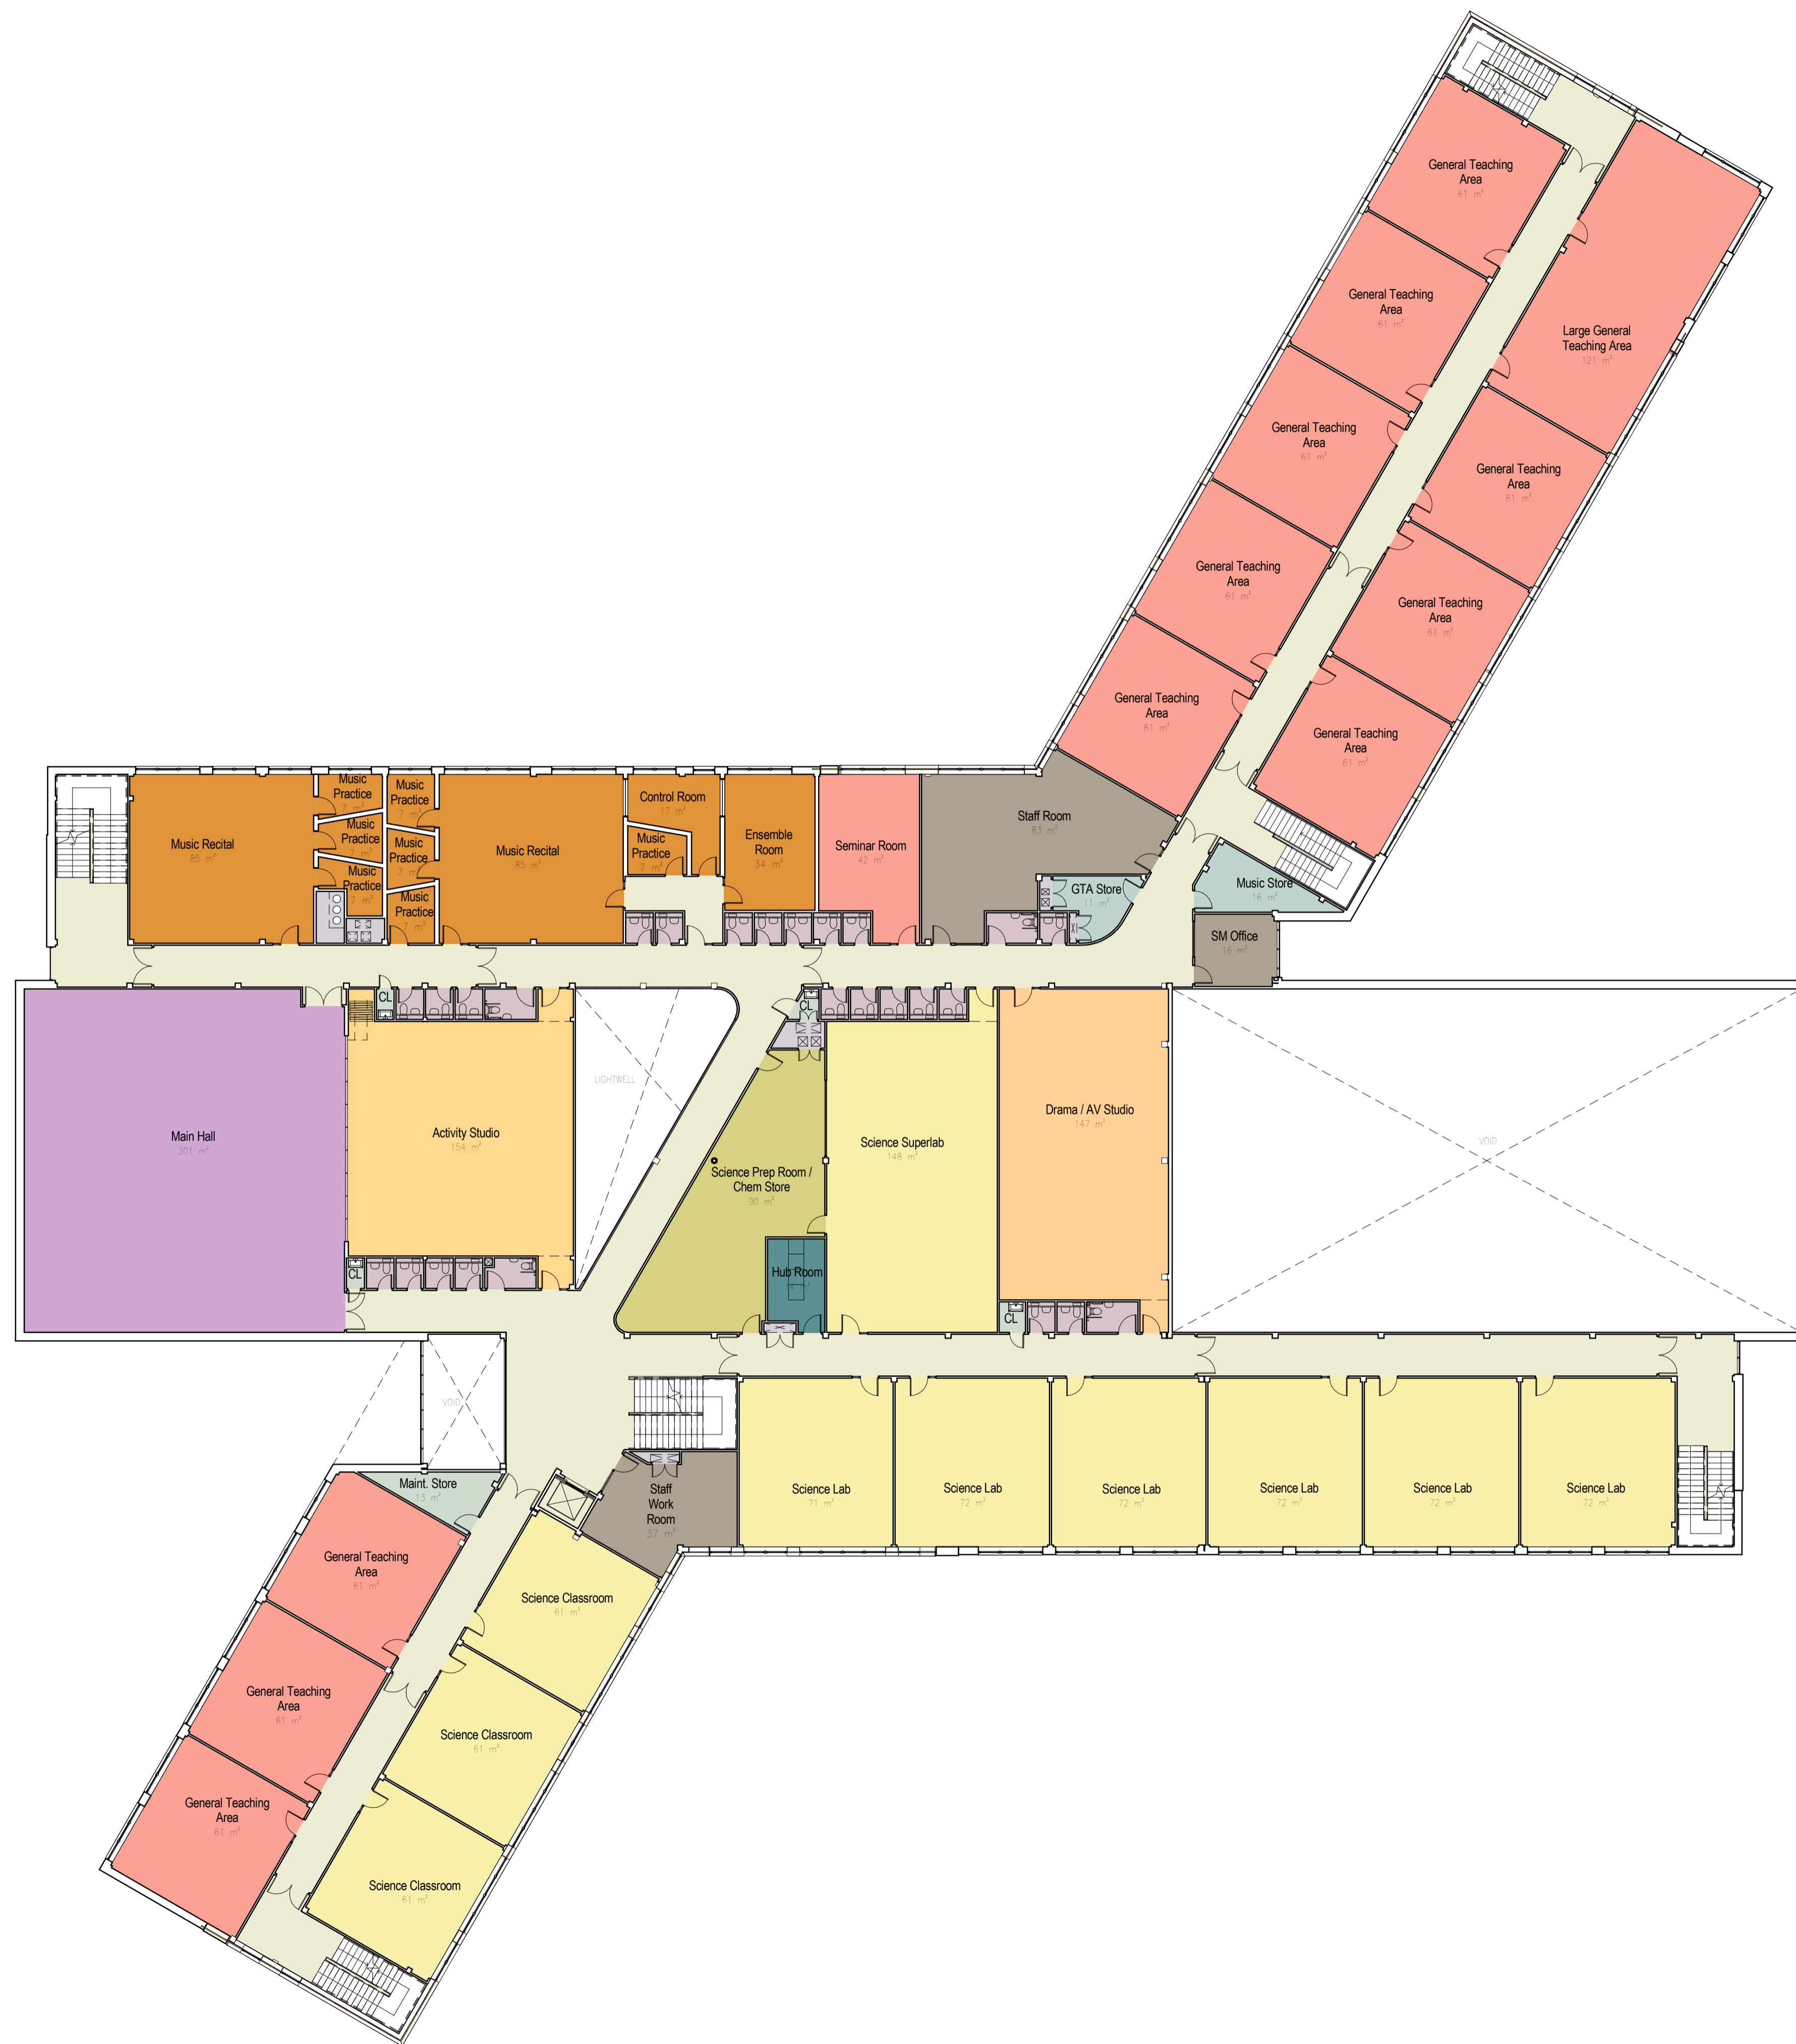

G	21.11.11	JuD	JH	Issued for information
F	03.11.11	JuD	JH	Issued for information
E	31.10.11	JuD	JH	Issued for information
D	19.10.11	JuD	JH	Issued for information
C	07.10.11	JuD	JH	Issued for information
B	06.10.11	CH	JuD	Issued for draft planning set
A	27.09.11	SN	JuD	Issued for information
Rev	Date	By	Check	Note

DRAWING STATUS

CONTRACTOR'S PROPOSALS

CLIENT

SUFFOLK C. C. AND A.E.T

PRINCIPAL CONTRACTOR



DESIGN CONSULTANT



1 Cobourg Street London NW1 2HP
 t +44 (0) 20 7380 0382 f +44 (0) 87 0622 0732 w jesticowhites.com

architecture interior design london | prague

PROJECT

FELIXSTOWE ACADEMY

DRAWING TITLE

PROPOSED FIRST FLOOR PLAN

DATE	SCALE	AUTHOR	CHECKED
02/09/11	1 : 200	SN	HP
STATUS:			

DRAWING No.	REV.
01-101	G

