




1 PROPOSED SECTION AA  
13-207 1:1,200

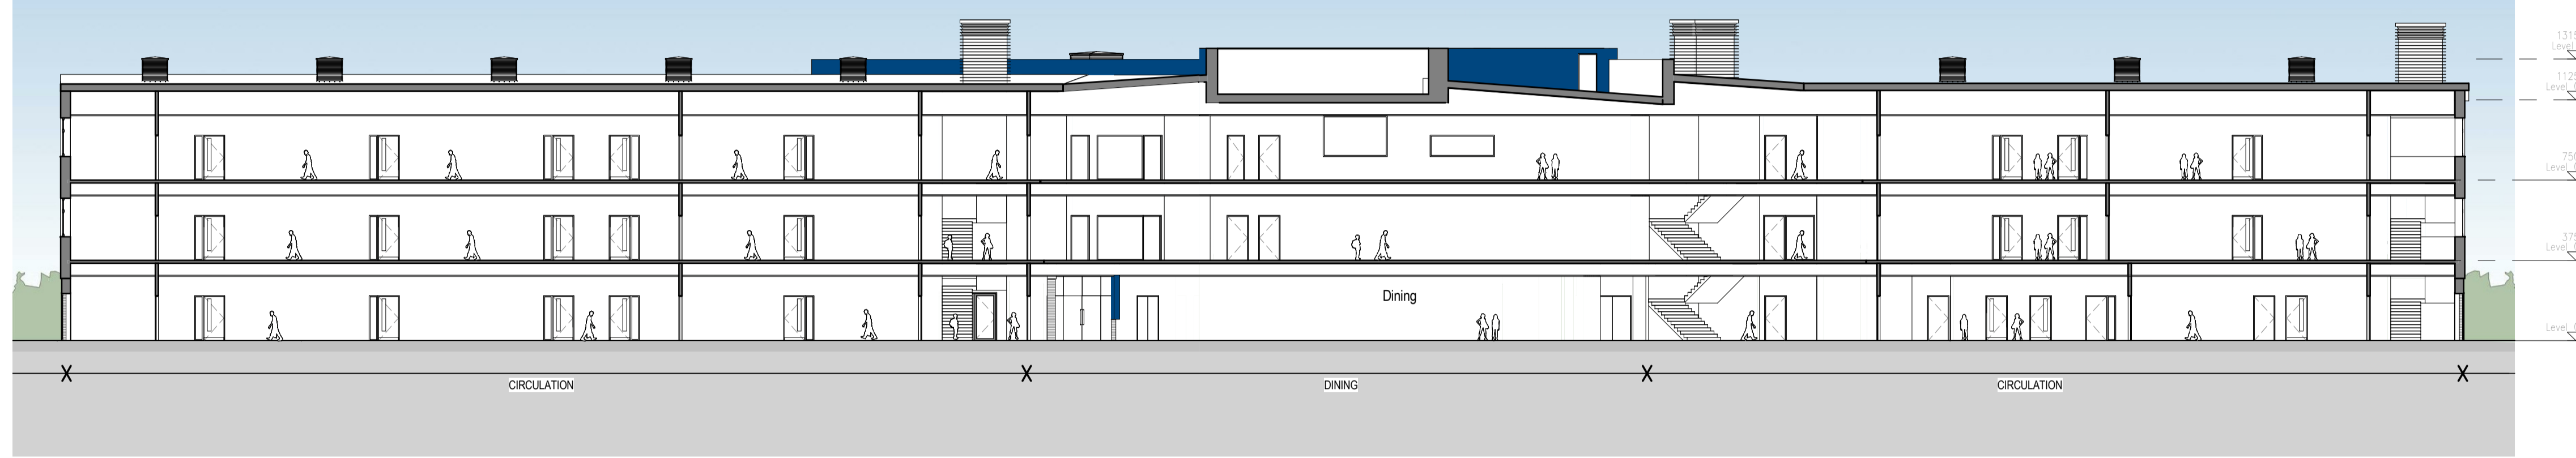


2 PROPOSED SECTION BB  
13-207 1:1,200

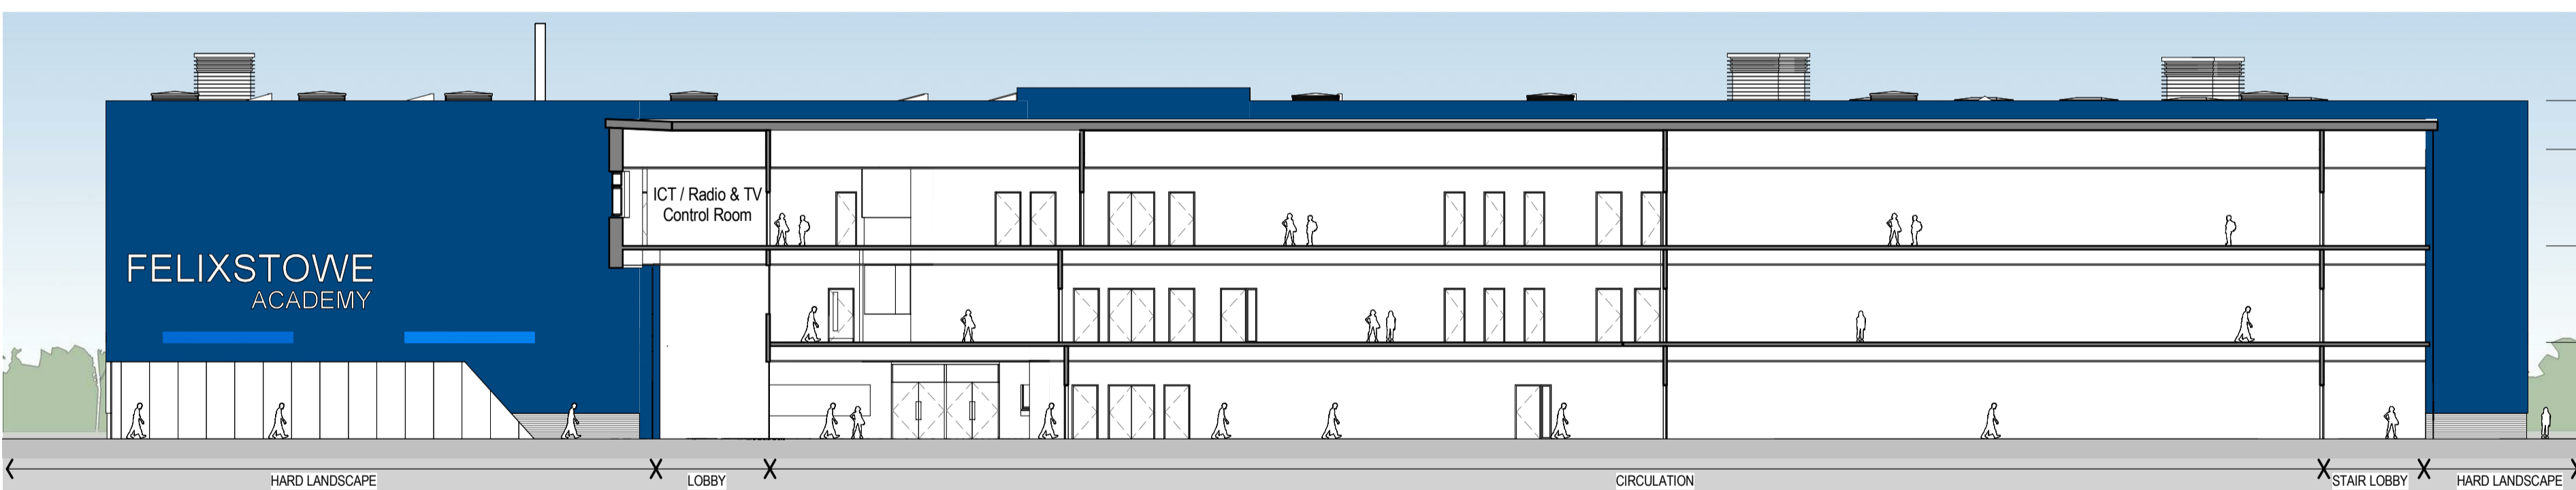


3 PROPOSED SECTION HH  
13-207 1:1,200

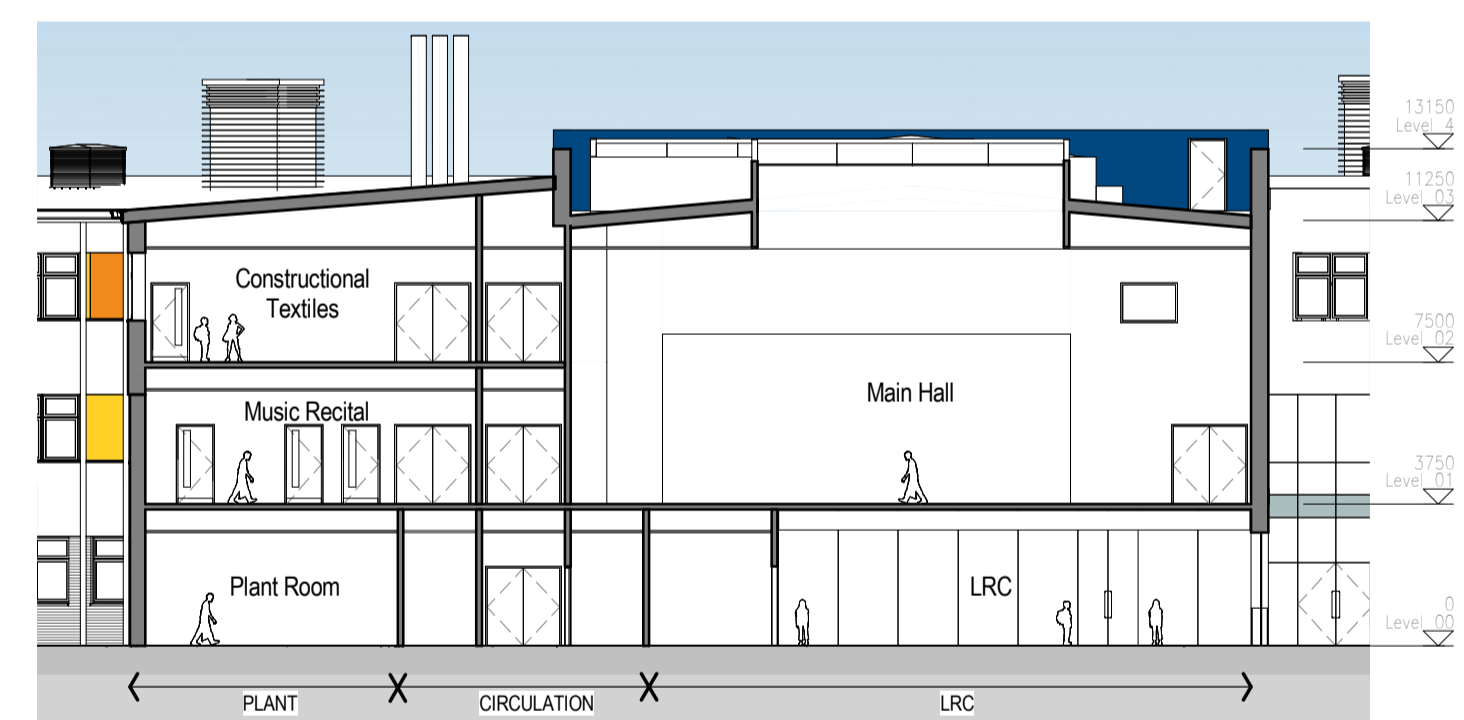


4 PROPOSED SECTION CC  
13-207 1:1,200

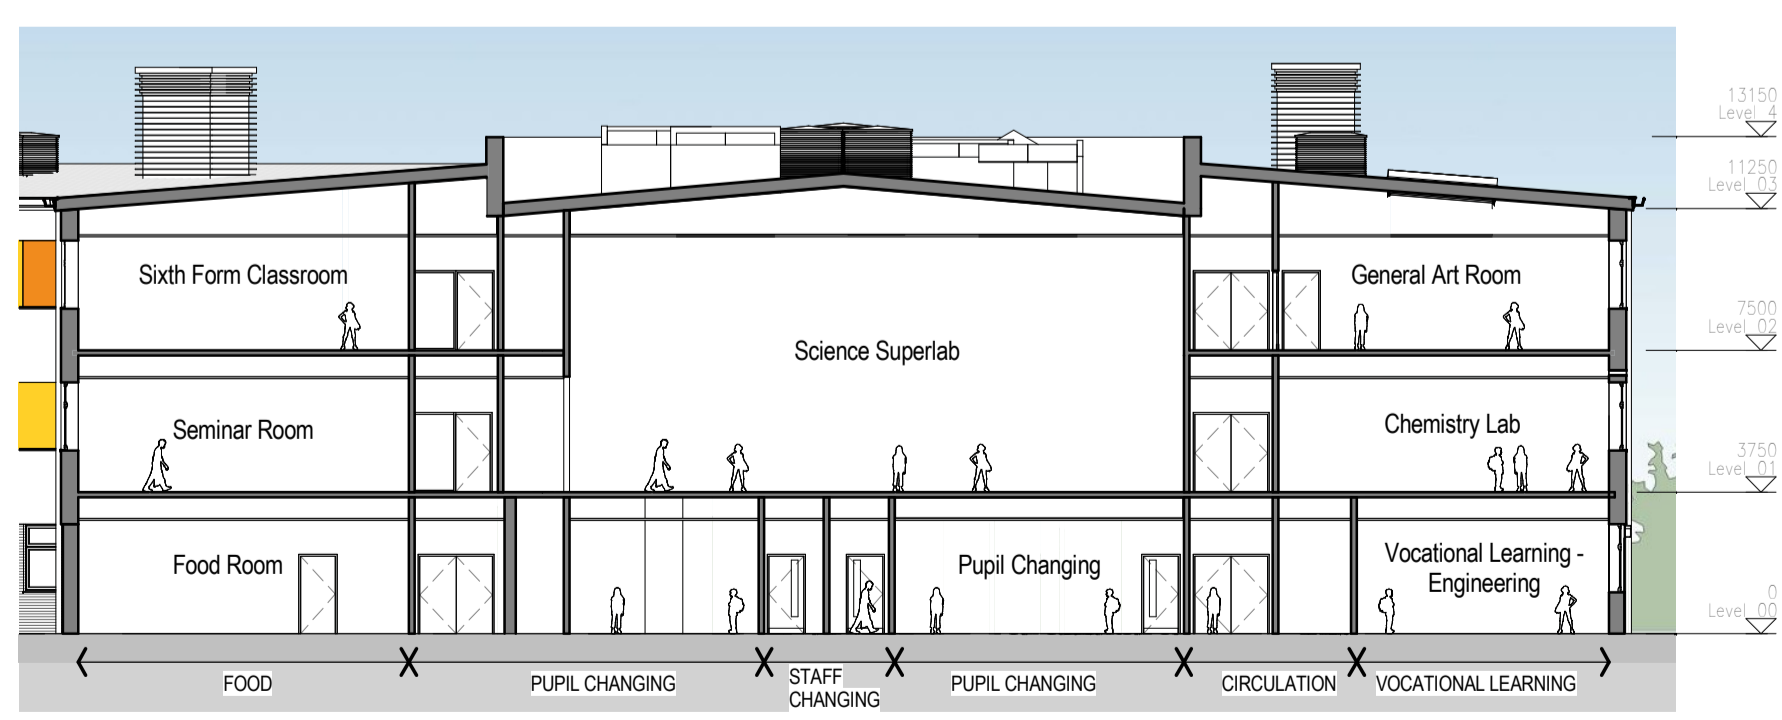


5 PROPOSED SECTION EE  
13-207 1:1,200

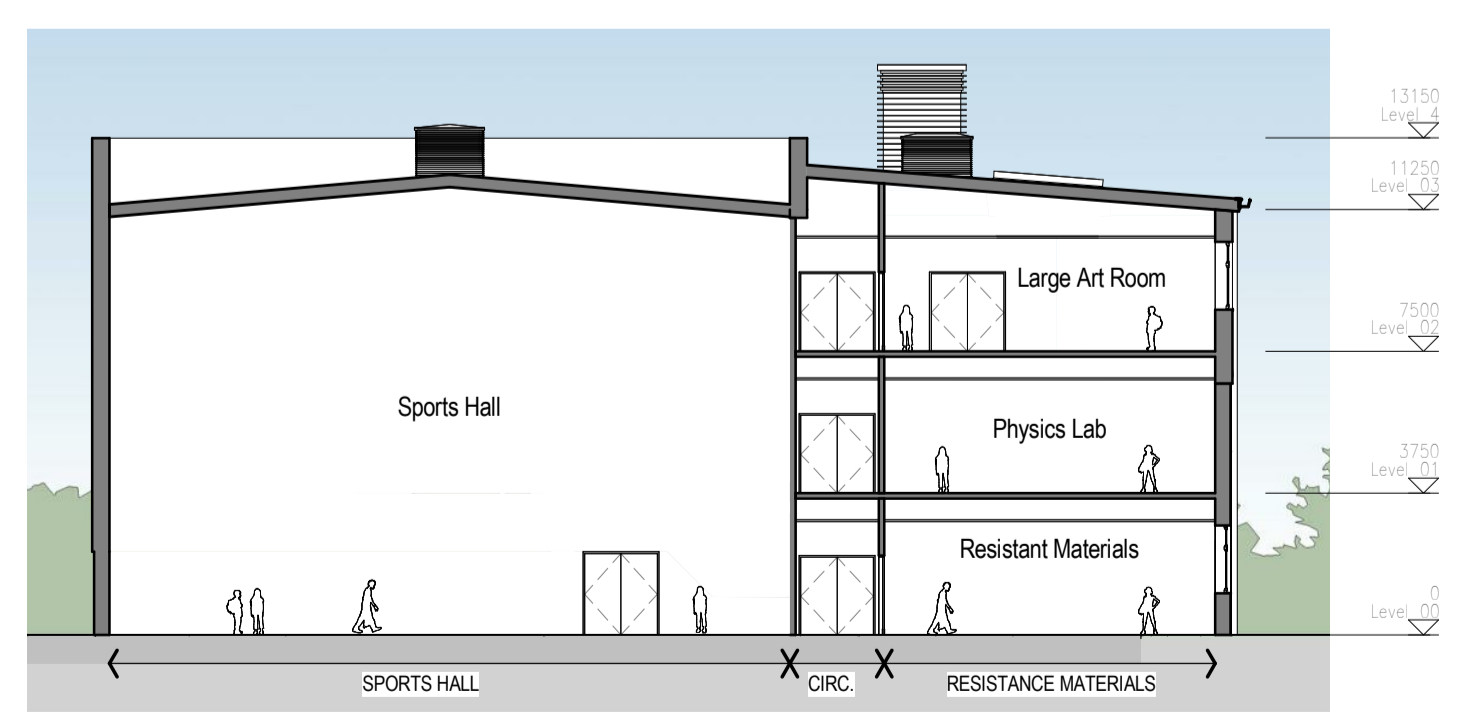

6 PROPOSED SECTION FF  
13-207 1:1,200

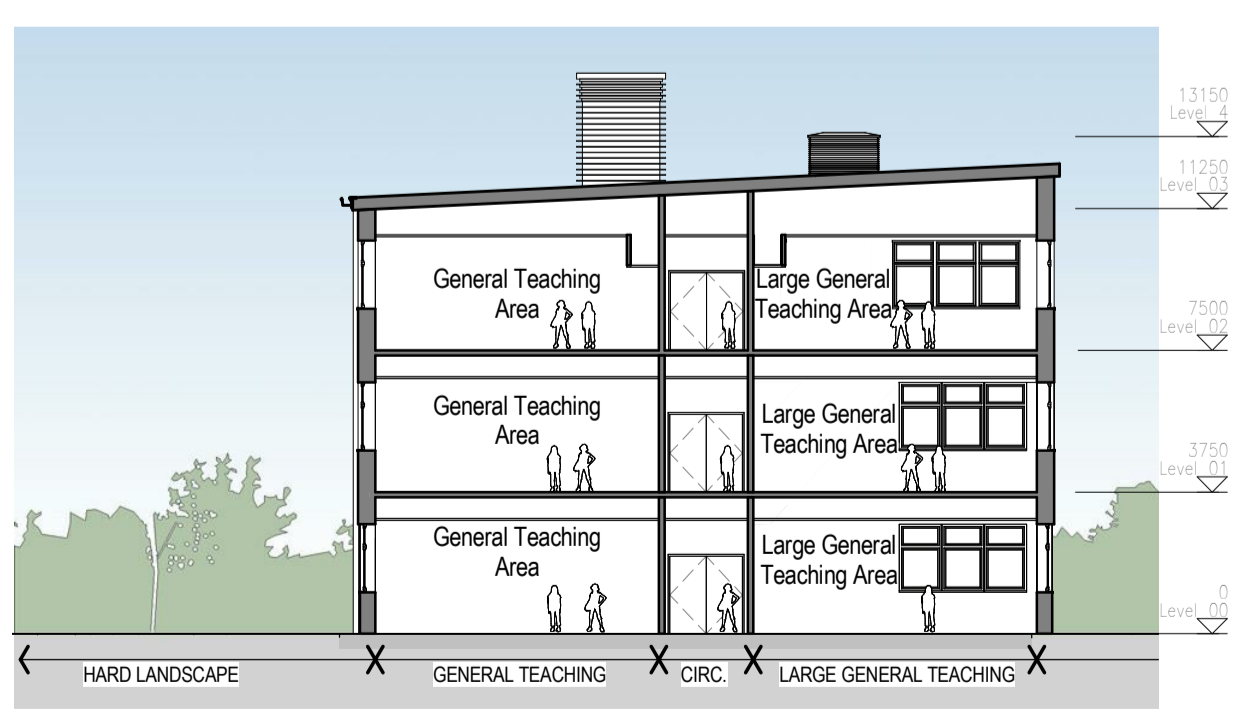

7 PROPOSED SECTION GG  
13-207 1:1,200

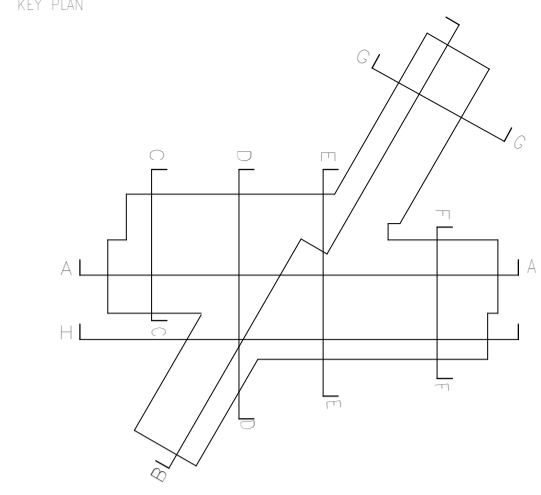

NOTES