


RESPONSIBILITY IS NOT ACCEPTED FOR ERRORS MADE BY OTHERS SCALING DIRECTLY FROM THIS DRAWING. ALL CONSTRUCTION INFORMATION SHOULD BE TAKEN FROM NOTED AND DIMENSIONED FIGURES ONLY.

A1 Original Sheet Size
0mm 50mm

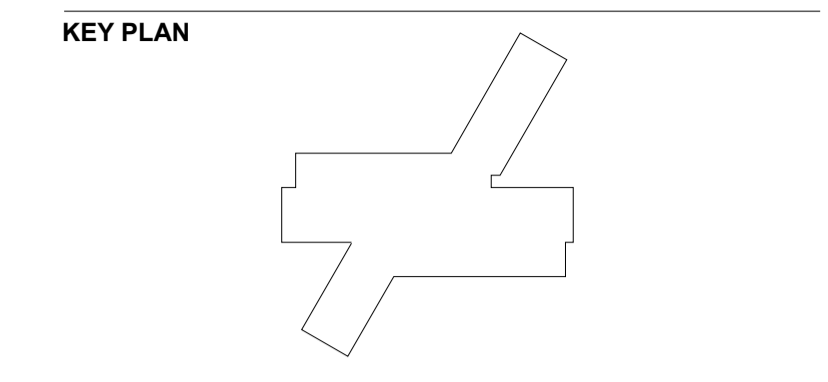


CDM
THE FOLLOWING INFORMATION IS TO BE REVIEWED IN CONJUNCTION WITH THE GDA, RESIDUAL RISK REGISTER FOR THE PROJECT AND THE NORMAL HAZARDS AND RISKS ASSOCIATED WITH THE WORK TO BE CARRIED OUT IN LINE WITH THE PROPOSALS.

THE CONTRACTOR SHALL ENSURE THAT PRIOR TO COMMENCEMENT OF WORKS, ALL WORK SHALL HAVE IN PLACE A FULL METHOD STATEMENT & RISK ASSESSMENT. THE CONTRACTOR SHALL ALSO ENSURE THAT ALL OPERATIVES ARE CORRECTLY INDUCTED AND COMPETENT TO UNDERTAKE THE WORK. ALL TEMPORARY WORKS REQUIRED TO UNDERTAKE THE WORKS SHALL BE DESIGNED BY THE CONTRACTOR. ANY SPECIAL CONSTRUCTION SEQUENCES ARE IDENTIFIED ON THE DRAWING WHERE REQUIRED.

CONSTRUCTION	ITEM
MAINTENANCE	ITEM
DECOMMISSIONING/DEMOLITION	ITEM

- KEY**
- Pedestrians
 - Cyclists
 - Cars
 - Servicing (deliveries & bin collection)
 - - - Servicing (sub-station)
 - Buses
 - Fire tenders
 - Ambulances
 - Service points
 - Cycle parking

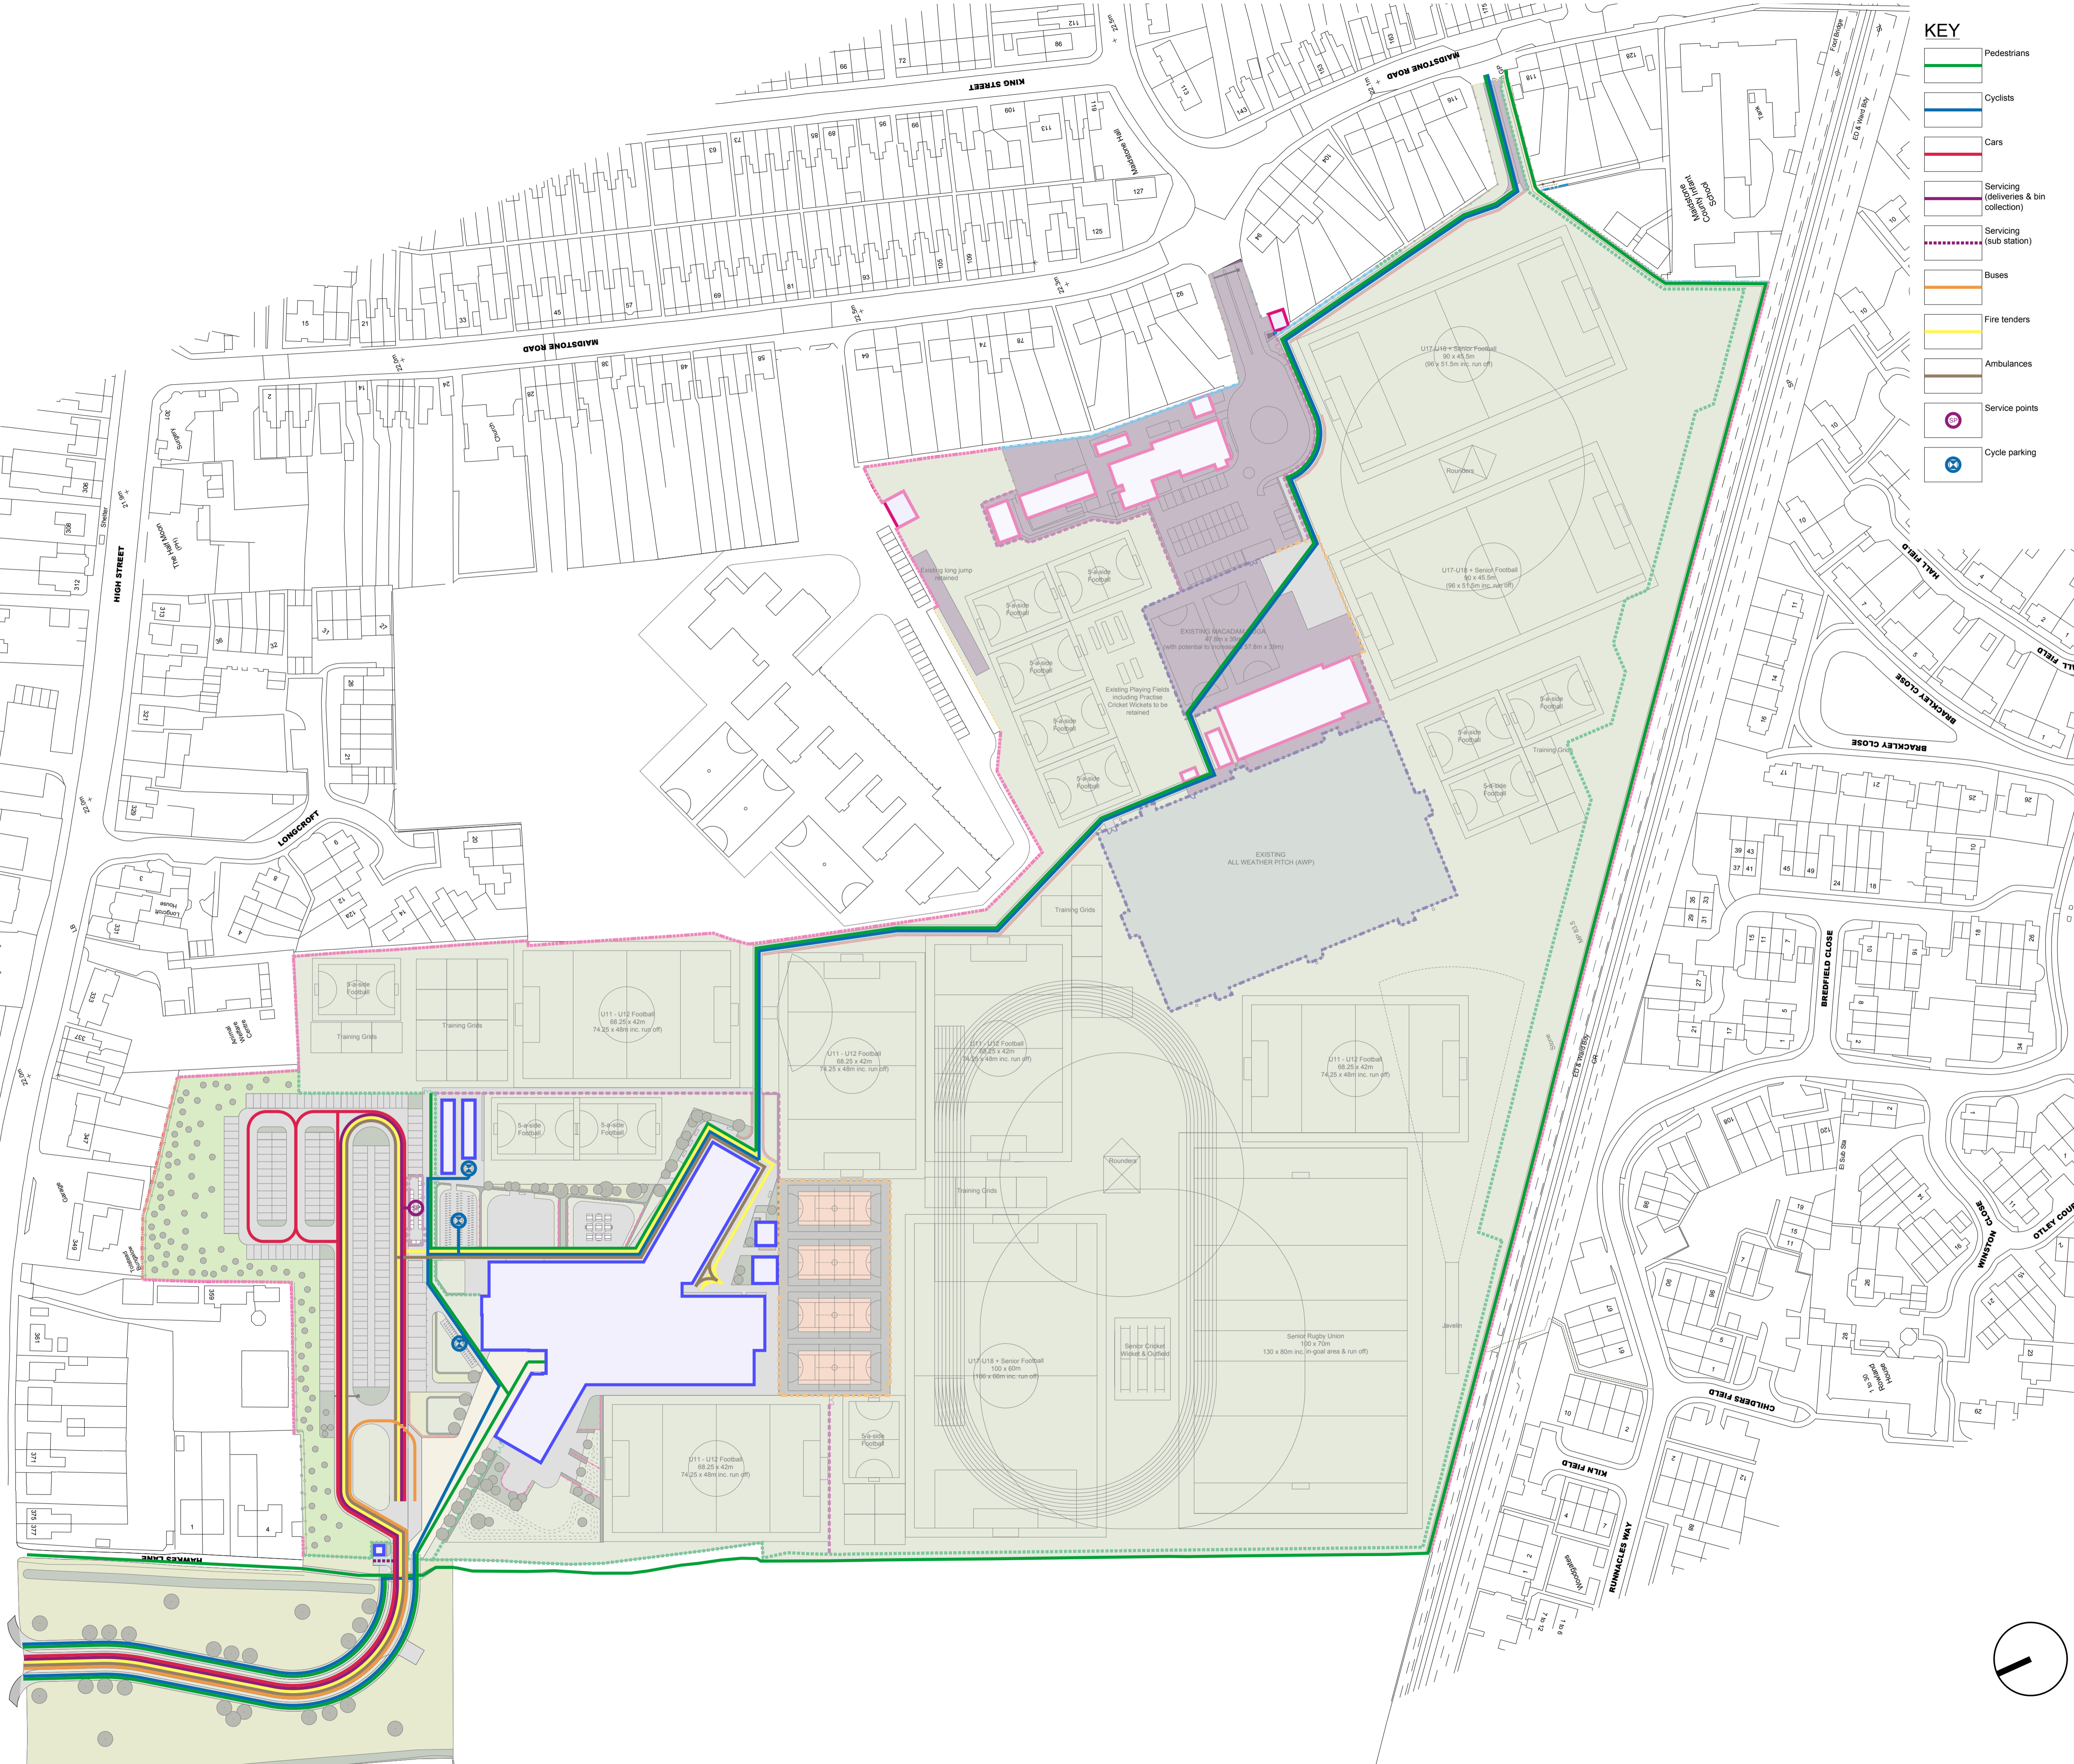

Rev	Date	By	Check	Note

DRAWING STATUS
PLANNING

CLIENT
SUFFOLK COUNTY COUNCIL AND A.E.T

PRINCIPAL CONTRACTOR
Balfour Beatty

ZERO HARM BY 2012

DESIGN CONSULTANT
oobe
landscape architecture | urban design | masterplanning

block a scottish life house
11 - 17 archbold terrace
newcastle upon tyne
ne2 1db

t: 01912813775
w: www.oobe.co.uk

PROJECT
FELIXSTOWE ACADEMY

DRAWING TITLE
CIRCULATION

DATE	SCALE	AUTHOR	CHECKED
Sept 2011	1:500@A1	RC	KM
STATUS FINAL			
DRAWING No. FEL-OBE-90-005			REV. -

